

±13.52



±6.65

±4.54

±2.26

±0.00

-0.45

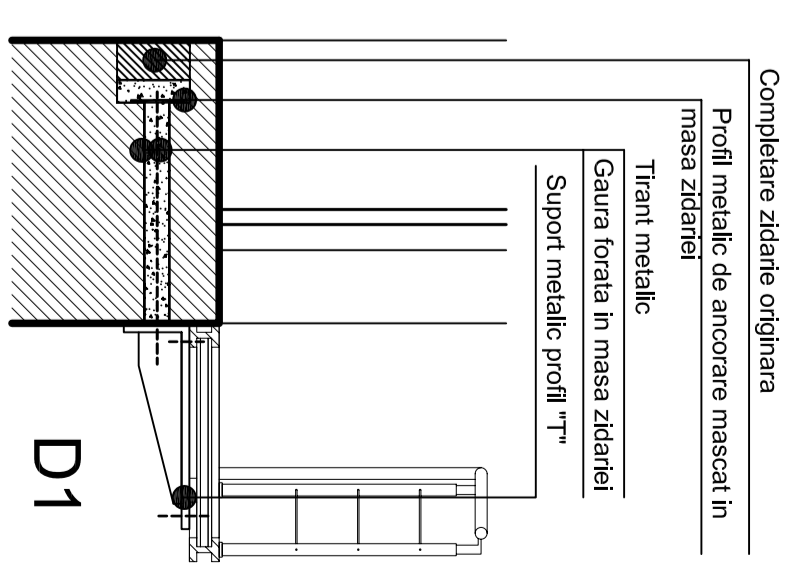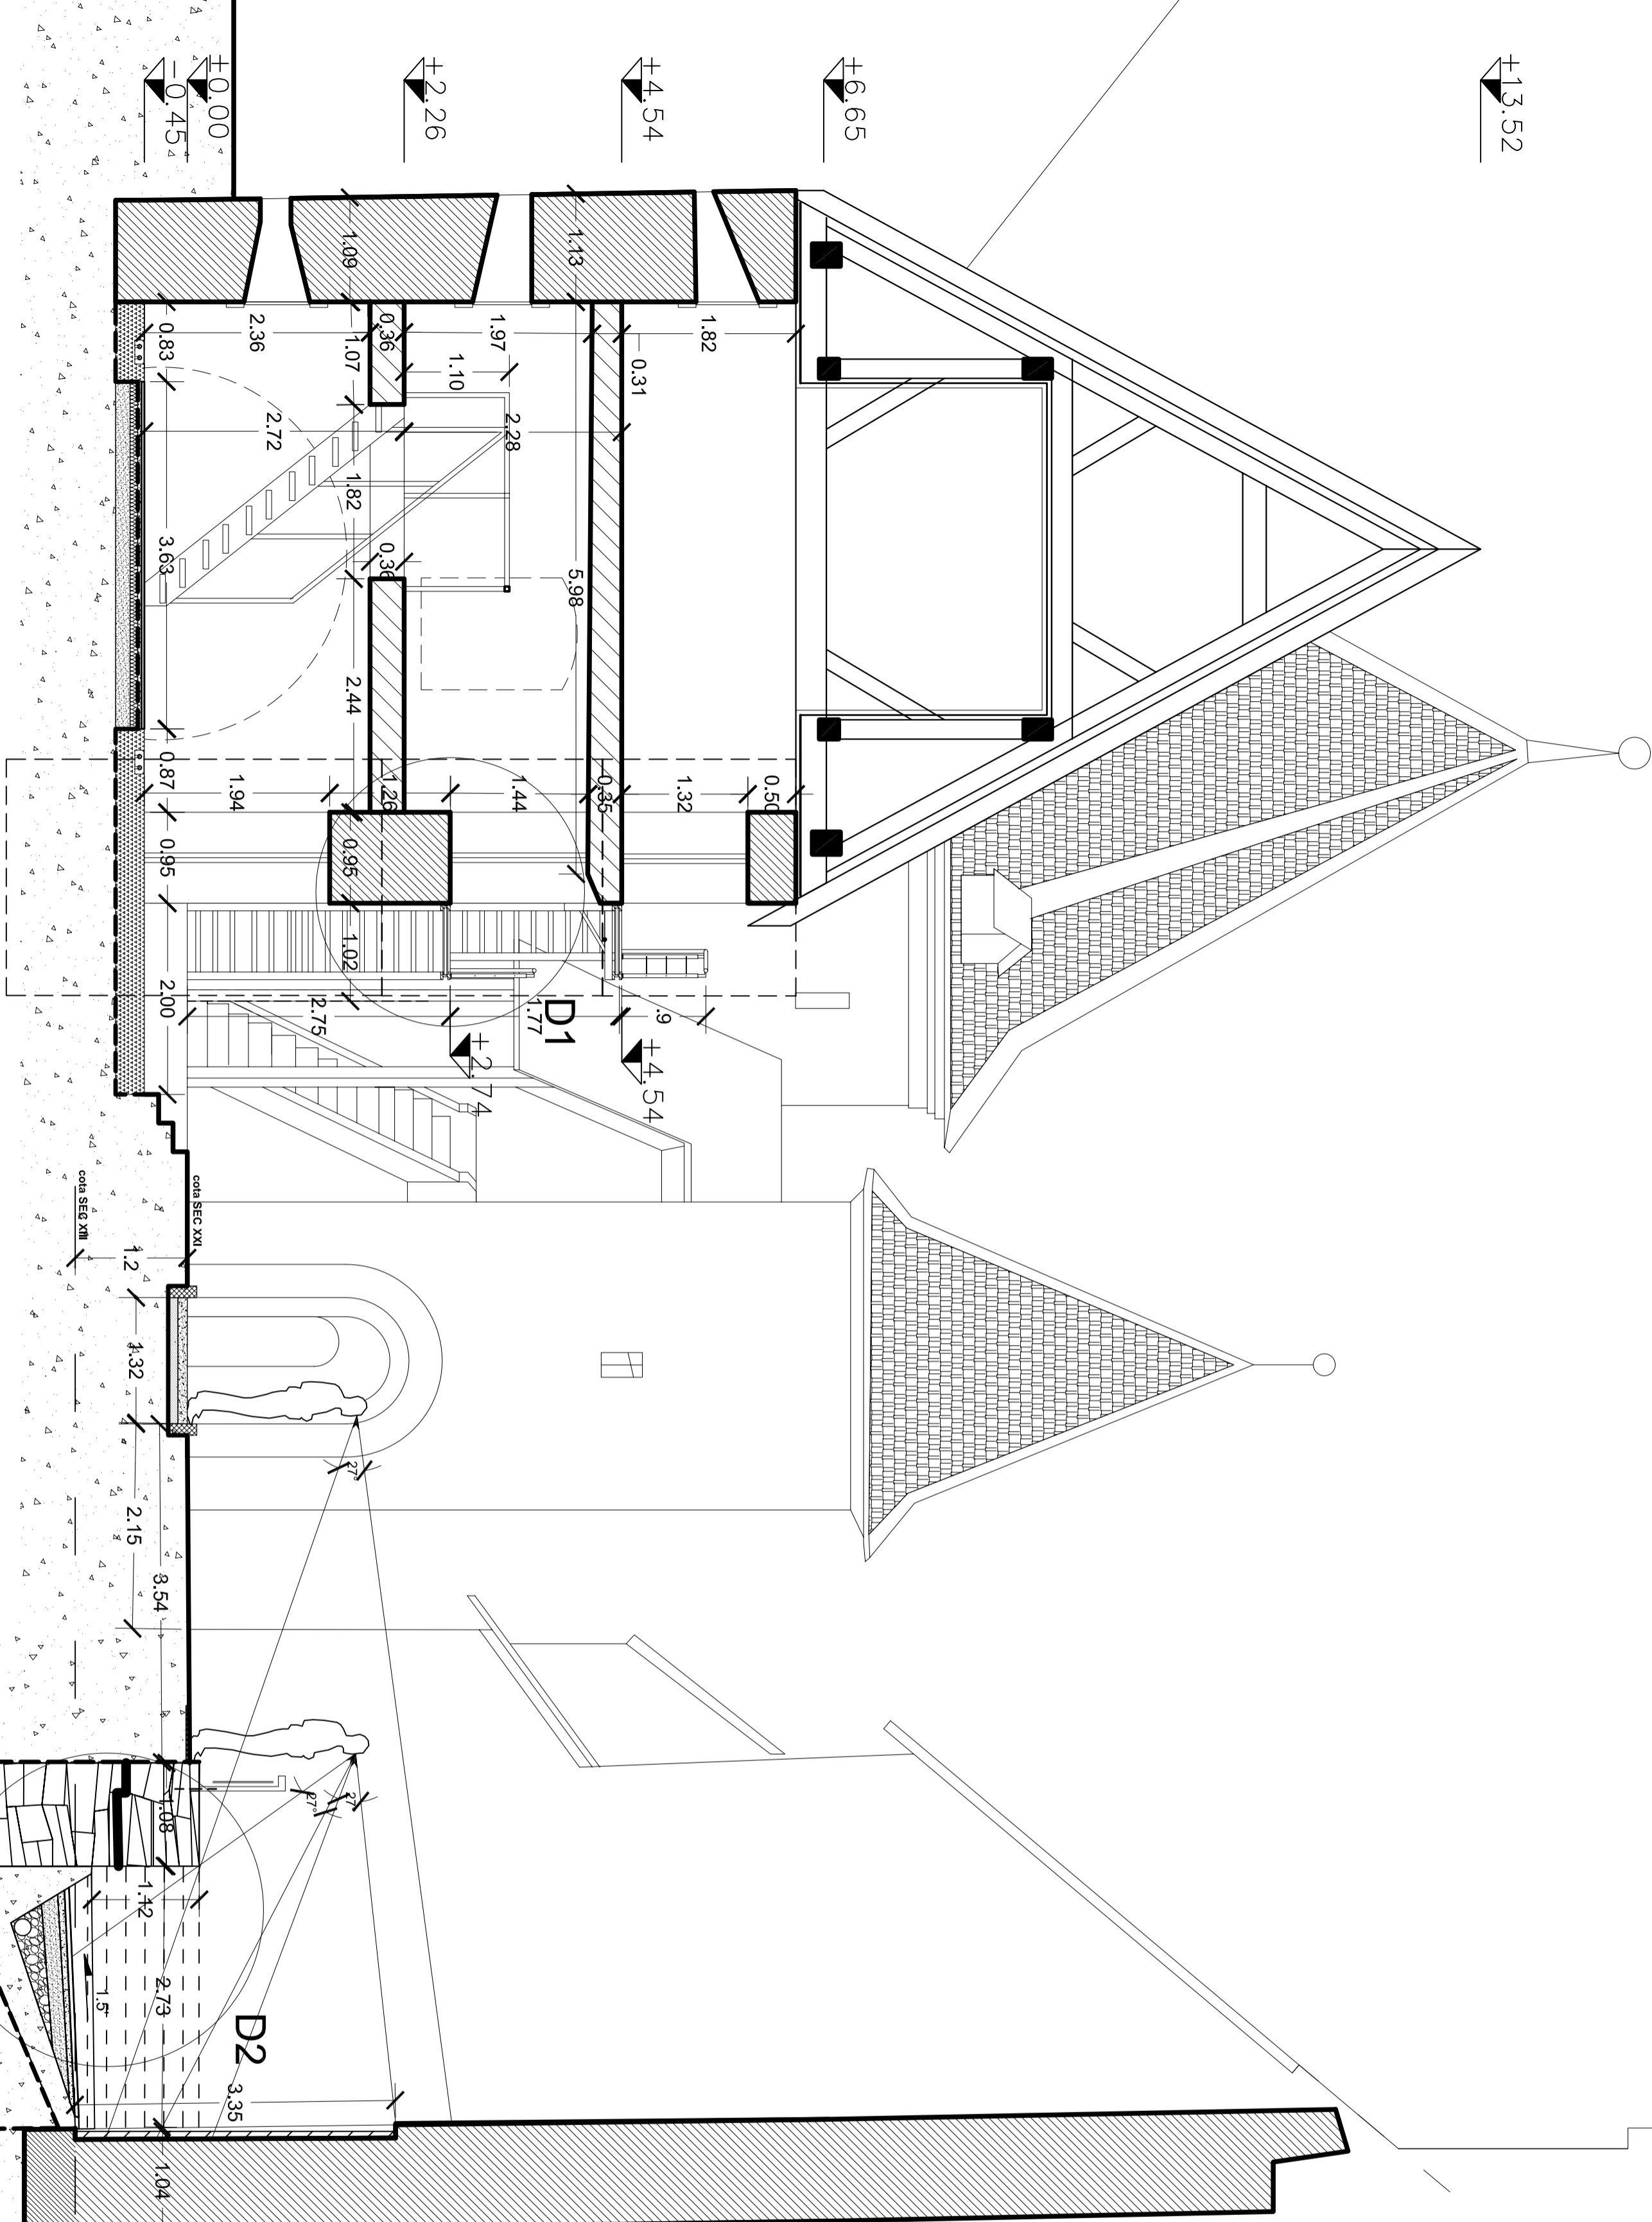

Completare zidarie originala

Profil metalic de ancorare mascat in masa zidariei


Tirant metalic

Gaura forata in masa zidariei

Support metalic profil "T"

D1

1. Pardoseala lespezi piatra naturala
2. Strat de poza
3. Strat nisip
4. Strat piatris ciuruit
5. Tub drenaj
6. Strat argila

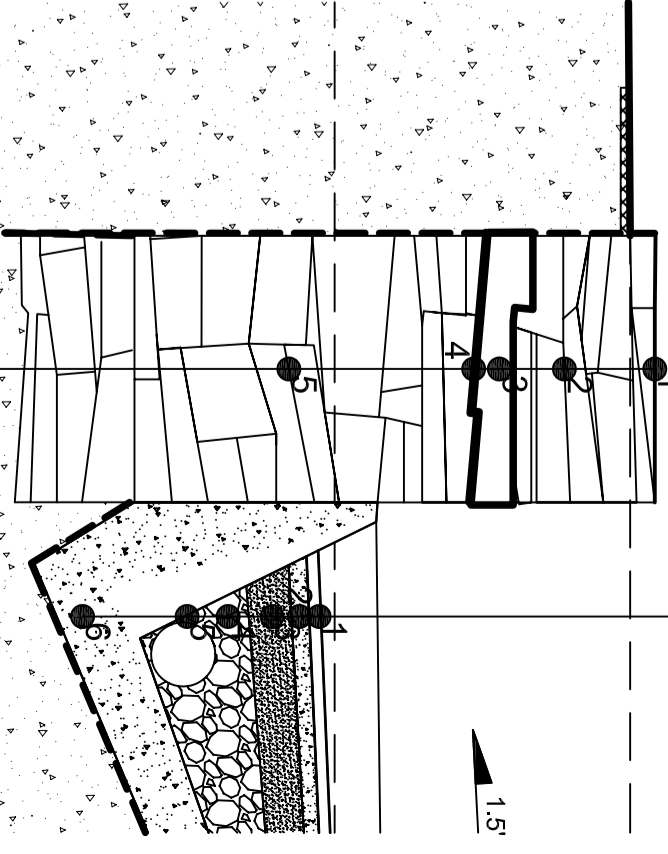

1. Strat protectie mortar
2. Perete reconstituit zidarie traditionala
3. Strat mortar pigmentat
4. Strat protectie a zidariei originale
5. Zidarie originala a peretelui
6. Colateralul Nord

D2

CERTEA Detaliu Preliminar		STUDIUL PRELIMINAR	
COORDONATOR		UNIVERSITATEA DE ARHITECTURA SI URBANISM ION MINCU	
CONTINUTUL PLANSII		Sediinta caracteristica	
ELABORANT		stud. arh. MATEESCU Oghian	
conf. dir. arh. KAZMER KOVACS		stud. arh. SALAVRAN Sandra	
		Gr. 428	
		Nr. 120	
		Gr. 428	
		Nr. 1208	